

This diagram is a suggested layout only, and should be reviewed, modified or approved by a professional engineer prior to installation.

LaneAlert2x™

DO NOT ENTER

DO NOT ENTER

LA2x WHT DNE Stop Line 24x144

LA2x WHT DNE Stop Line 24x144

WRONG

WAY

LA2x WHT Wrong-Way Msg Med

WRONG

WAY

LA2x WHT Wrong-Way Msg Med

LA2x WHT Lane Line Arrow 6in

23.5'

LA2x WHT Wrong-Way Arrow Med (8in)

LA2x WHT Lane Line Arrow 6in

LA2x WHT Wrong-Way Arrow Med (8in)

LA2x YEL Lane Line Arrow 6in

252'

520.5 ftsq



**Safe
Smart
Simple
Solutions**

Multi-Lane Exit Ramp A

Components:

- 2 - LA2x WHT Wrong-Way Msg Med 36inx96in
- 2 - LA2x WHT DNE Stop Line 24inx144in
- 2 - LA2x WHT Wrong-Way Arrow Med 8inx282in

- 168 - LA2x WHT Lane Line Arrow 6inx36in
- 84 - LA2x YEL Lane Line Arrow 6inx36in

PPP, Inc.

9957 Moorings Dr, Suite 301
Jacksonville, FL 32257
www.pppcatalog.com
888.717.7771

This diagram is a suggested layout only, and should be reviewed, modified or approved by a professional engineer prior to installation.



DO NOT ENTER

DO NOT ENTER

LA2x WHT DNE Stop Line 24x144

LA2x WHT DNE Stop Line 24x144

WRONG

WAY

LA2x WHT Wrong-Way Msg Med

WRONG

WAY

LA2x WHT Wrong-Way Msg Med

LA2x WHT Lane Line Arrow 6in

23.5'

LA2x WHT Wrong-Way Arrow Med (8in)

LA2x WHT Lane Line Arrow 6in

LA2x WHT Wrong-Way Arrow Med (8in)

LA2x YEL Lane Line Arrow 6in

252'

522 ftsq



**Safe
Smart
Simple
Solutions**

**Multi-Lane Exit Ramp A
(ALT)**

Components:



- 2 - LA2x WHT Wrong-Way Msg Med 36inx96in
- 2 - LA2x WHT DNE Stop Line 24inx144in
- 2 - LA2x WHT Wrong-Way Arrow Med 8inx282in

- 84 - LA2x WHT Lane Line Arrow 6inx36in
- 42 - LA2x YEL Lane Line Arrow 6inx36in
- 84 - LA2x WHT Lane Line Blank 6inx36in
- 42 - LA2x YEL Lane Line Blank 6inx36in

PPP, Inc.

9957 Moorings Dr, Suite 301
Jacksonville, FL 32257
www.pppcatalog.com
888.717.7771

This diagram is a suggested layout only, and should be reviewed, modified or approved by a professional engineer prior to installation.

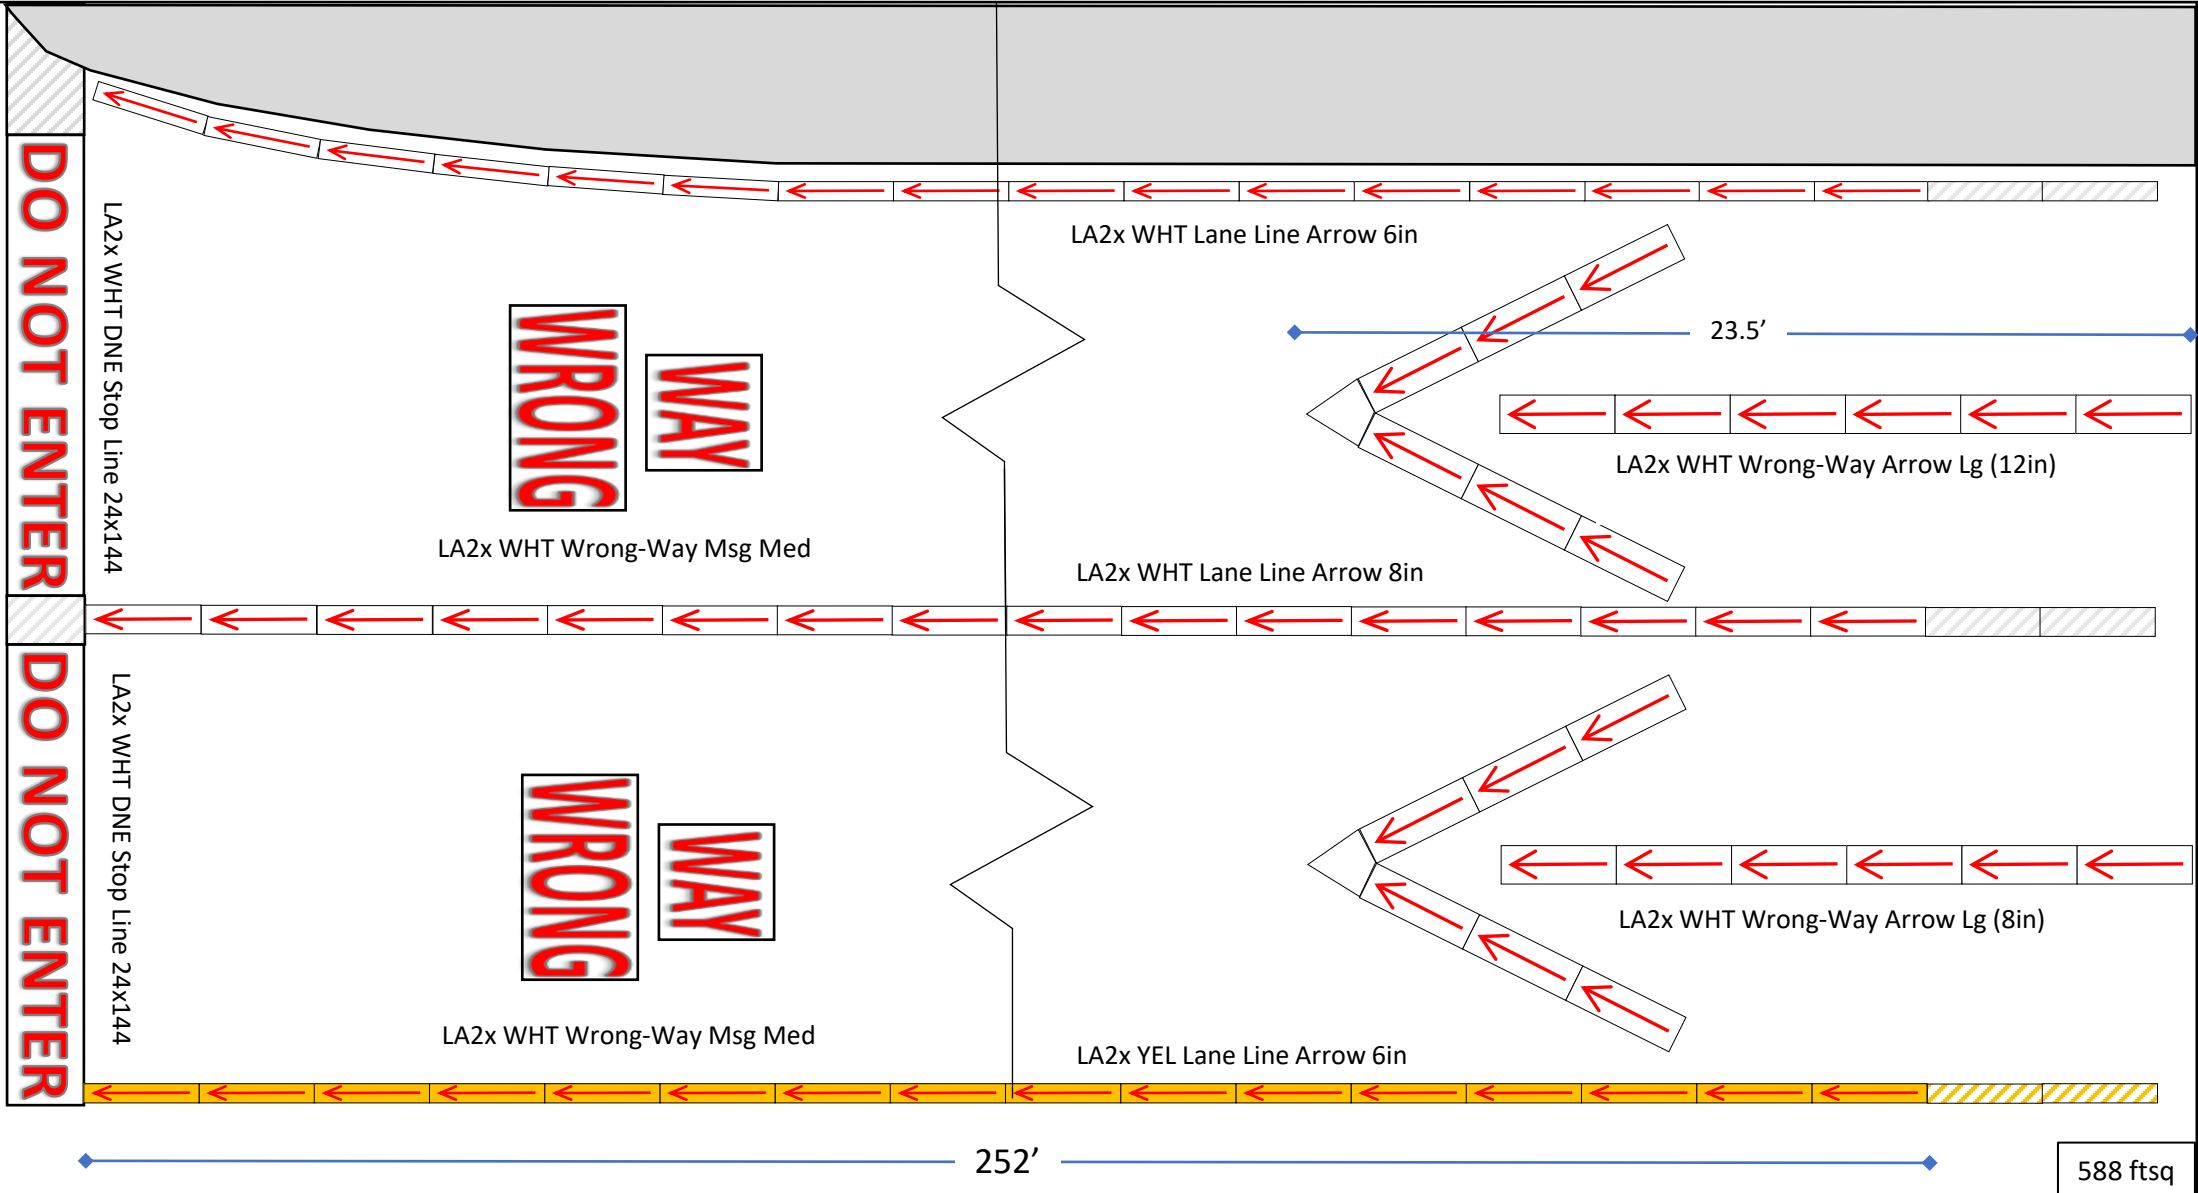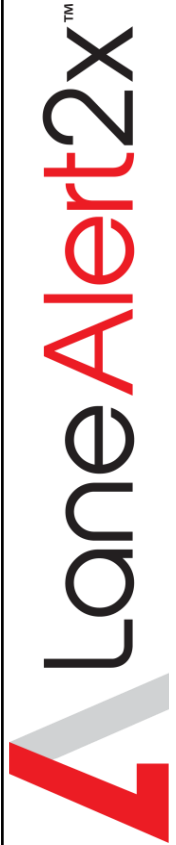

588 ftsq



**Safe
Smart
Simple
Solutions**

Multi-Lane Exit Ramp B

Components:



- 2 - LA2x WHT Wrong-Way Msg Med 36inx96in
- 2 - LA2x WHT DNE Stop Line 24inx144in
- 2 - LA2x WHT Wrong-Way Arrow Lg 12inx282in

- 84 - LA2x WHT Lane Line Arrow 6inx36in
- 84 - LA2x YEL Lane Line Arrow 6inx36in
- 84 - LA2x WHT Lane Line Arrow 8inx36in

PPP, Inc.

9957 Moorings Dr, Suite 301
Jacksonville, FL 32257
www.pppcatalog.com
888.717.7771

This diagram is a suggested layout only, and should be reviewed, modified or approved by a professional engineer prior to installation.

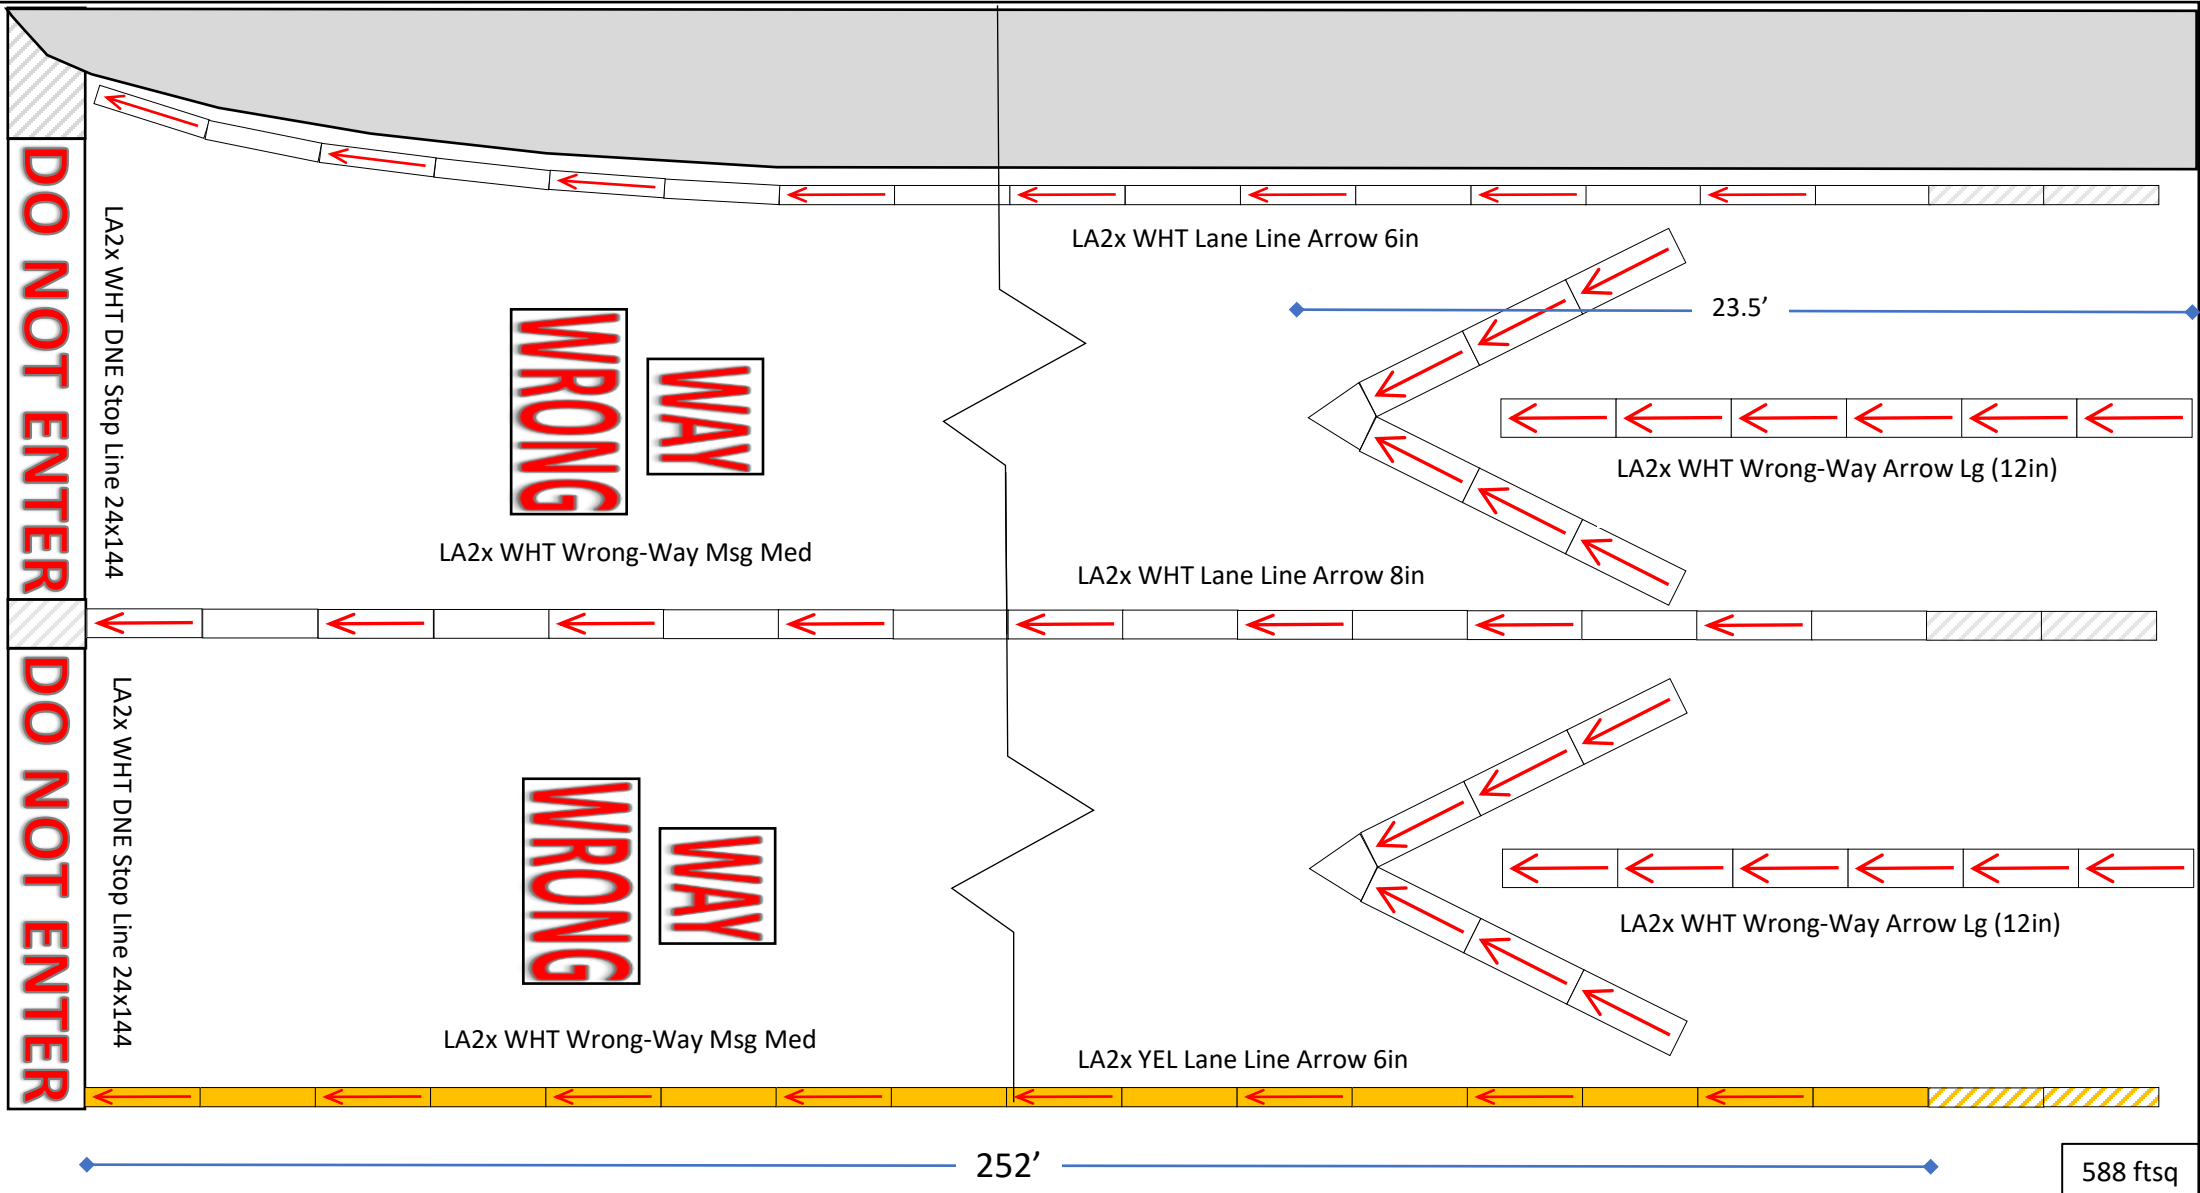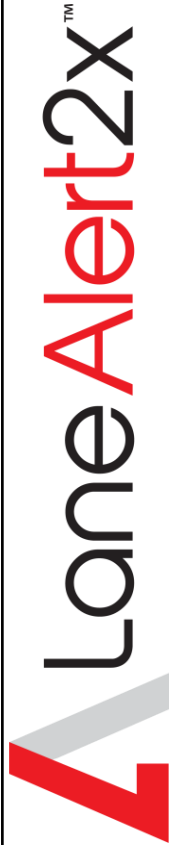

**Safe
Smart
Simple
Solutions**

**Multi-Lane Exit Ramp B
(ALT)**

Components:



- 2 - LA2x WHT Wrong-Way Msg Med 36inx96in
- 2 - LA2x WHT DNE Stop Line 24inx144in
- 2 - LA2x WHT Wrong-Way Arrow Lg 12inx282in
- 42 - LA2x WHT Lane Line Arrow 8inx36in

- 42 - LA2x WHT Lane Line Arrow 6inx36in
- 42 - LA2x YEL Lane Line Arrow 6inx36in
- 42 - LA2x WHT Lane Line Blank 6inx36in
- 42 - LA2x YEL Lane Line Blank 6inx36in
- 42 - LA2x WHT Lane Line Blank 8inx36in

PPP, Inc.

9957 Moorings Dr, Suite 301
Jacksonville, FL 32257
www.pppcatalog.com
888.717.7771

This diagram is a suggested layout only, and should be reviewed, modified or approved by a professional engineer prior to installation.

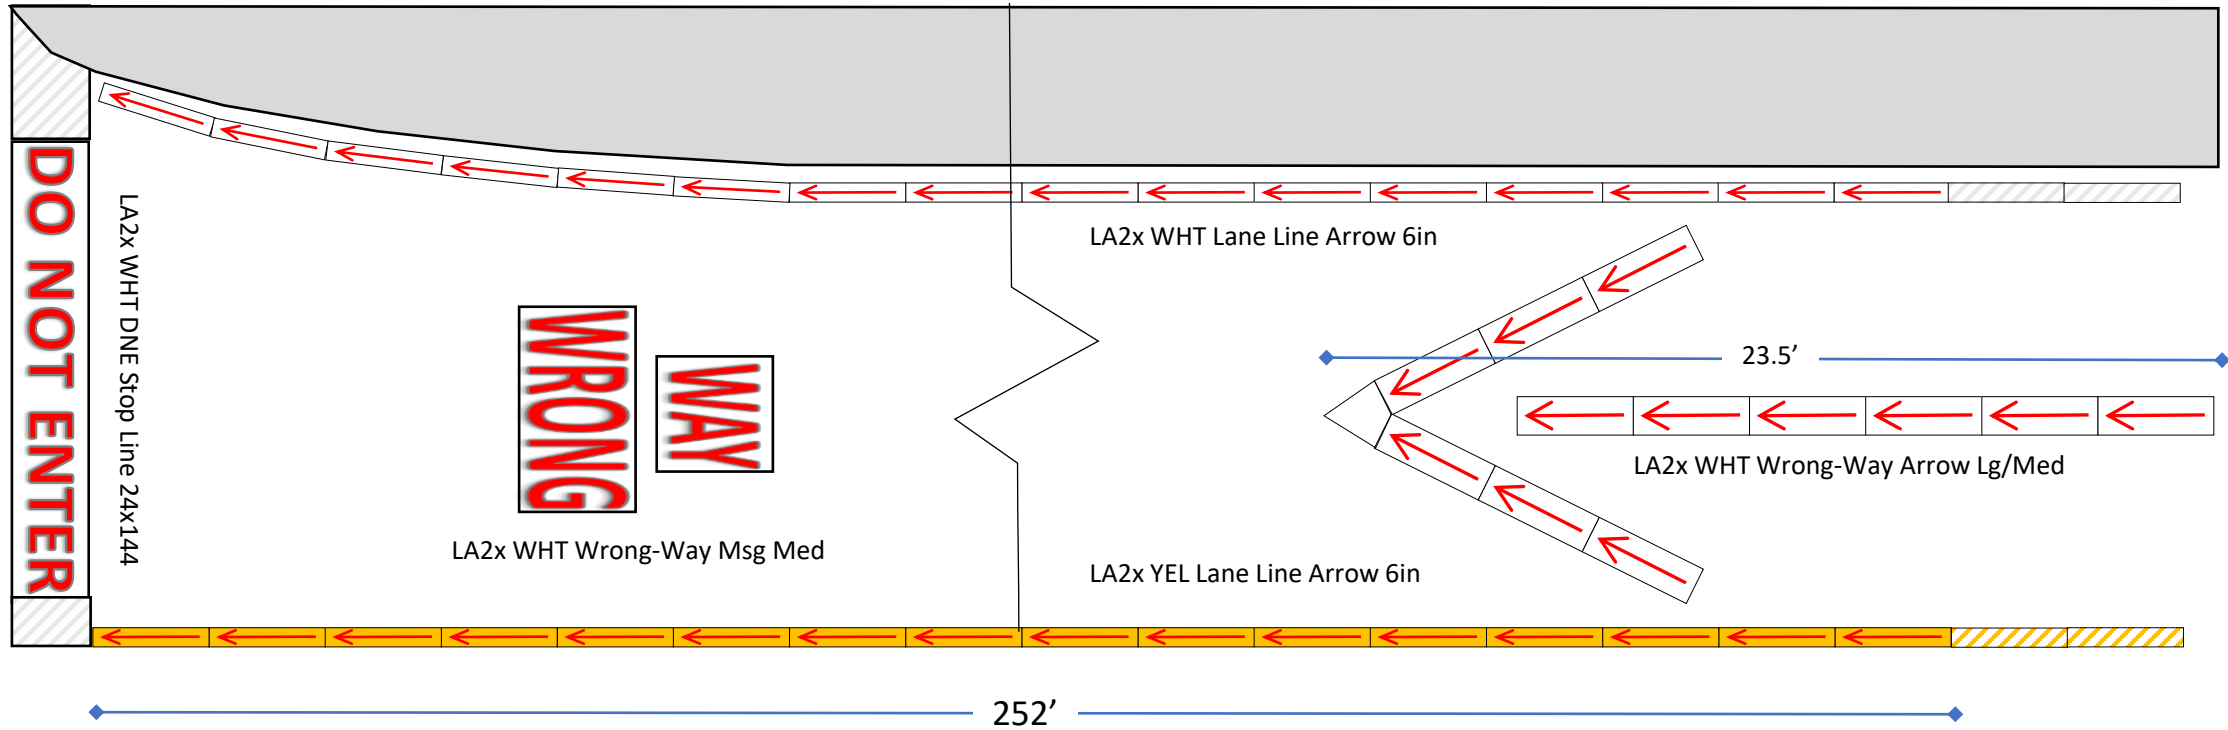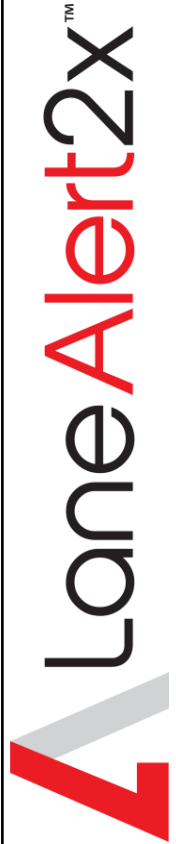

324 ftsq



**Safe
Smart
Simple
Solutions**

Single-Lane Exit Ramp



Components:

- 1 - LA2x WHT Wrong-Way Msg Med 36inx96in
- 1 - LA2x WHT DNE Stop Line 24inx144in
- 1 - LA2x WHT Wrong-Way Arrow Med 8in (12in) x282in
- 84 - LA2x WHT Lane Line Arrow 6inx36in
- 84 - LA2x YEL Lane Line Arrow 6inx36in

PPP, Inc.

9957 Moorings Dr, Suite 301
Jacksonville, FL 32257
www.pppcatalog.com
888.717.7771

This diagram is a suggested layout only, and should be reviewed, modified or approved by a professional engineer prior to installation.

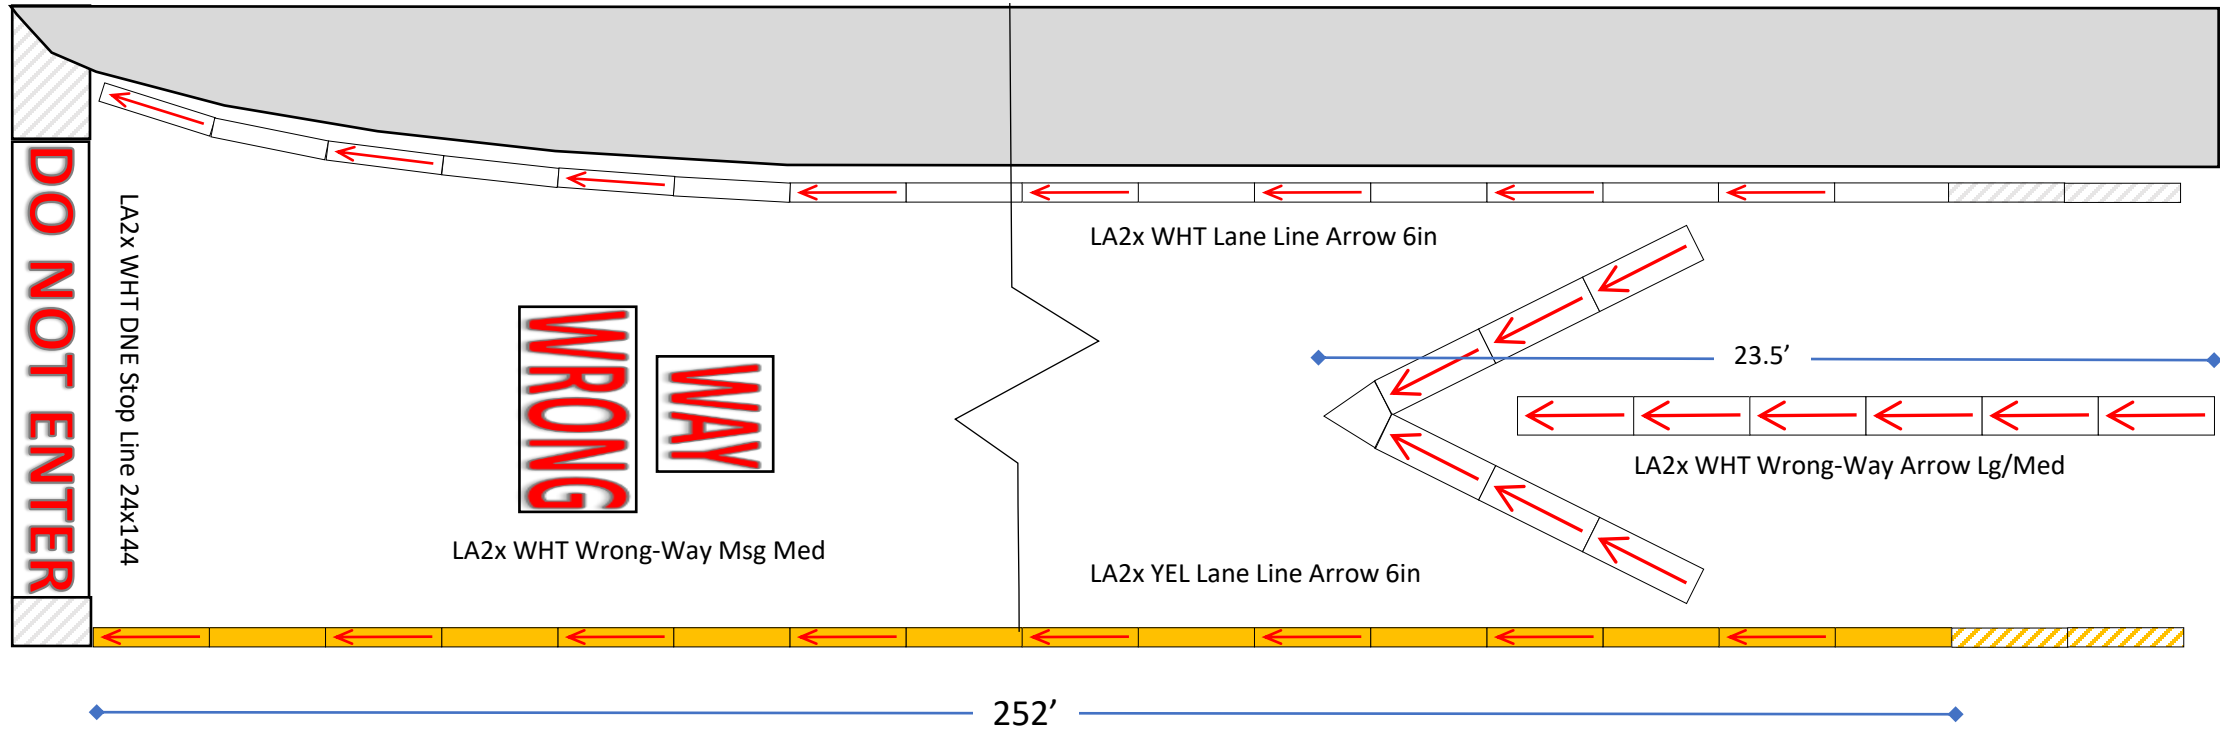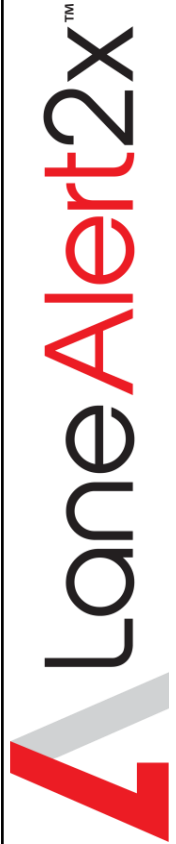

324 ftsq



**Safe
Smart
Simple
Solutions**

**Single-Lane Exit Ramp
(ALT)**

Components:

- 1 - LA2x WHT Wrong-Way Msg Med 36inx96in
- 1 - LA2x WHT DNE Stop Line 24inx144in
- 1 - LA2x WHT Wrong-Way Arrow Med 8in(12in)x282in


- 42 - LA2x WHT Lane Line Arrow 6inx36in
- 42 - LA2x YEL Lane Line Arrow 6inx36in
- 42 - LA2x WHT Lane Line Blank 6inx36in
- 42 - LA2x YEL Lane Line Blank 6inx36in

PPP, Inc.

9957 Moorings Dr, Suite 301
Jacksonville, FL 32257
www.pppcatalog.com
888.717.7771

This diagram is a suggested layout only, and should be reviewed, modified or approved by a professional engineer prior to installation.

LaneAlert2x™

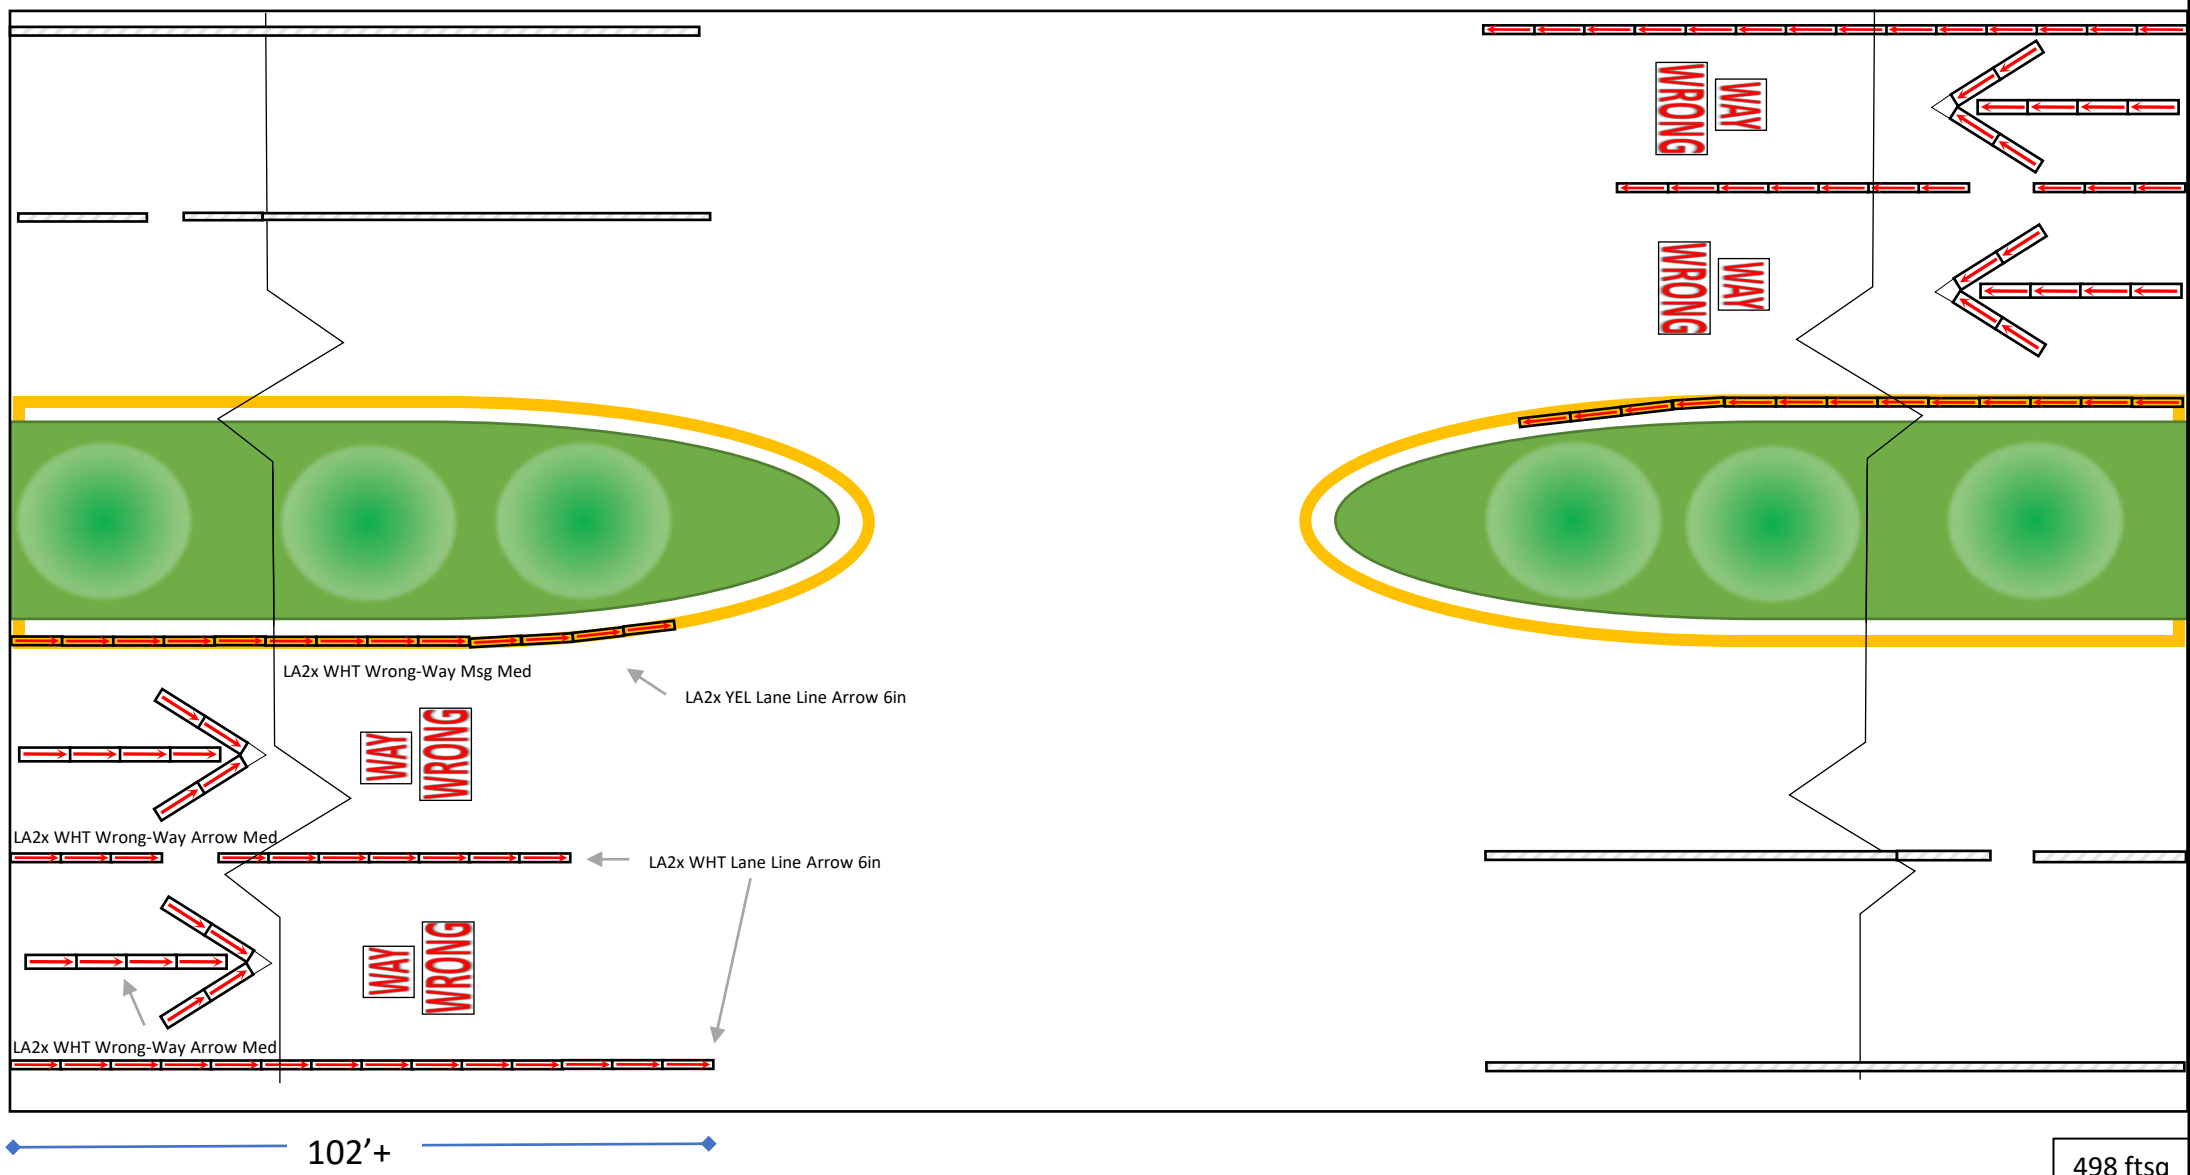

**Safe
Smart
Simple
Solutions**

**Open Median
Intersection**

Components: *(Both Directions)*

- 4 - LA2x WHT Wrong-Way Msg Med 36inx96in
- 4 - LA2x WHT Wrong-Way Arrow Med 8inx282in

- 136 - LA2x WHT Lane Line Arrow 6inx36in
- 68 - LA2x YEL Lane Line Arrow 6inx36in


PPP, Inc.

9957 Moorings Dr, Suite 301
Jacksonville, FL 32257
www.pppcatalog.com
888.717.7771

498 ft sq

This diagram is a suggested layout only, and should be reviewed, modified or approved by a professional engineer prior to installation.

LaneAlert2x™

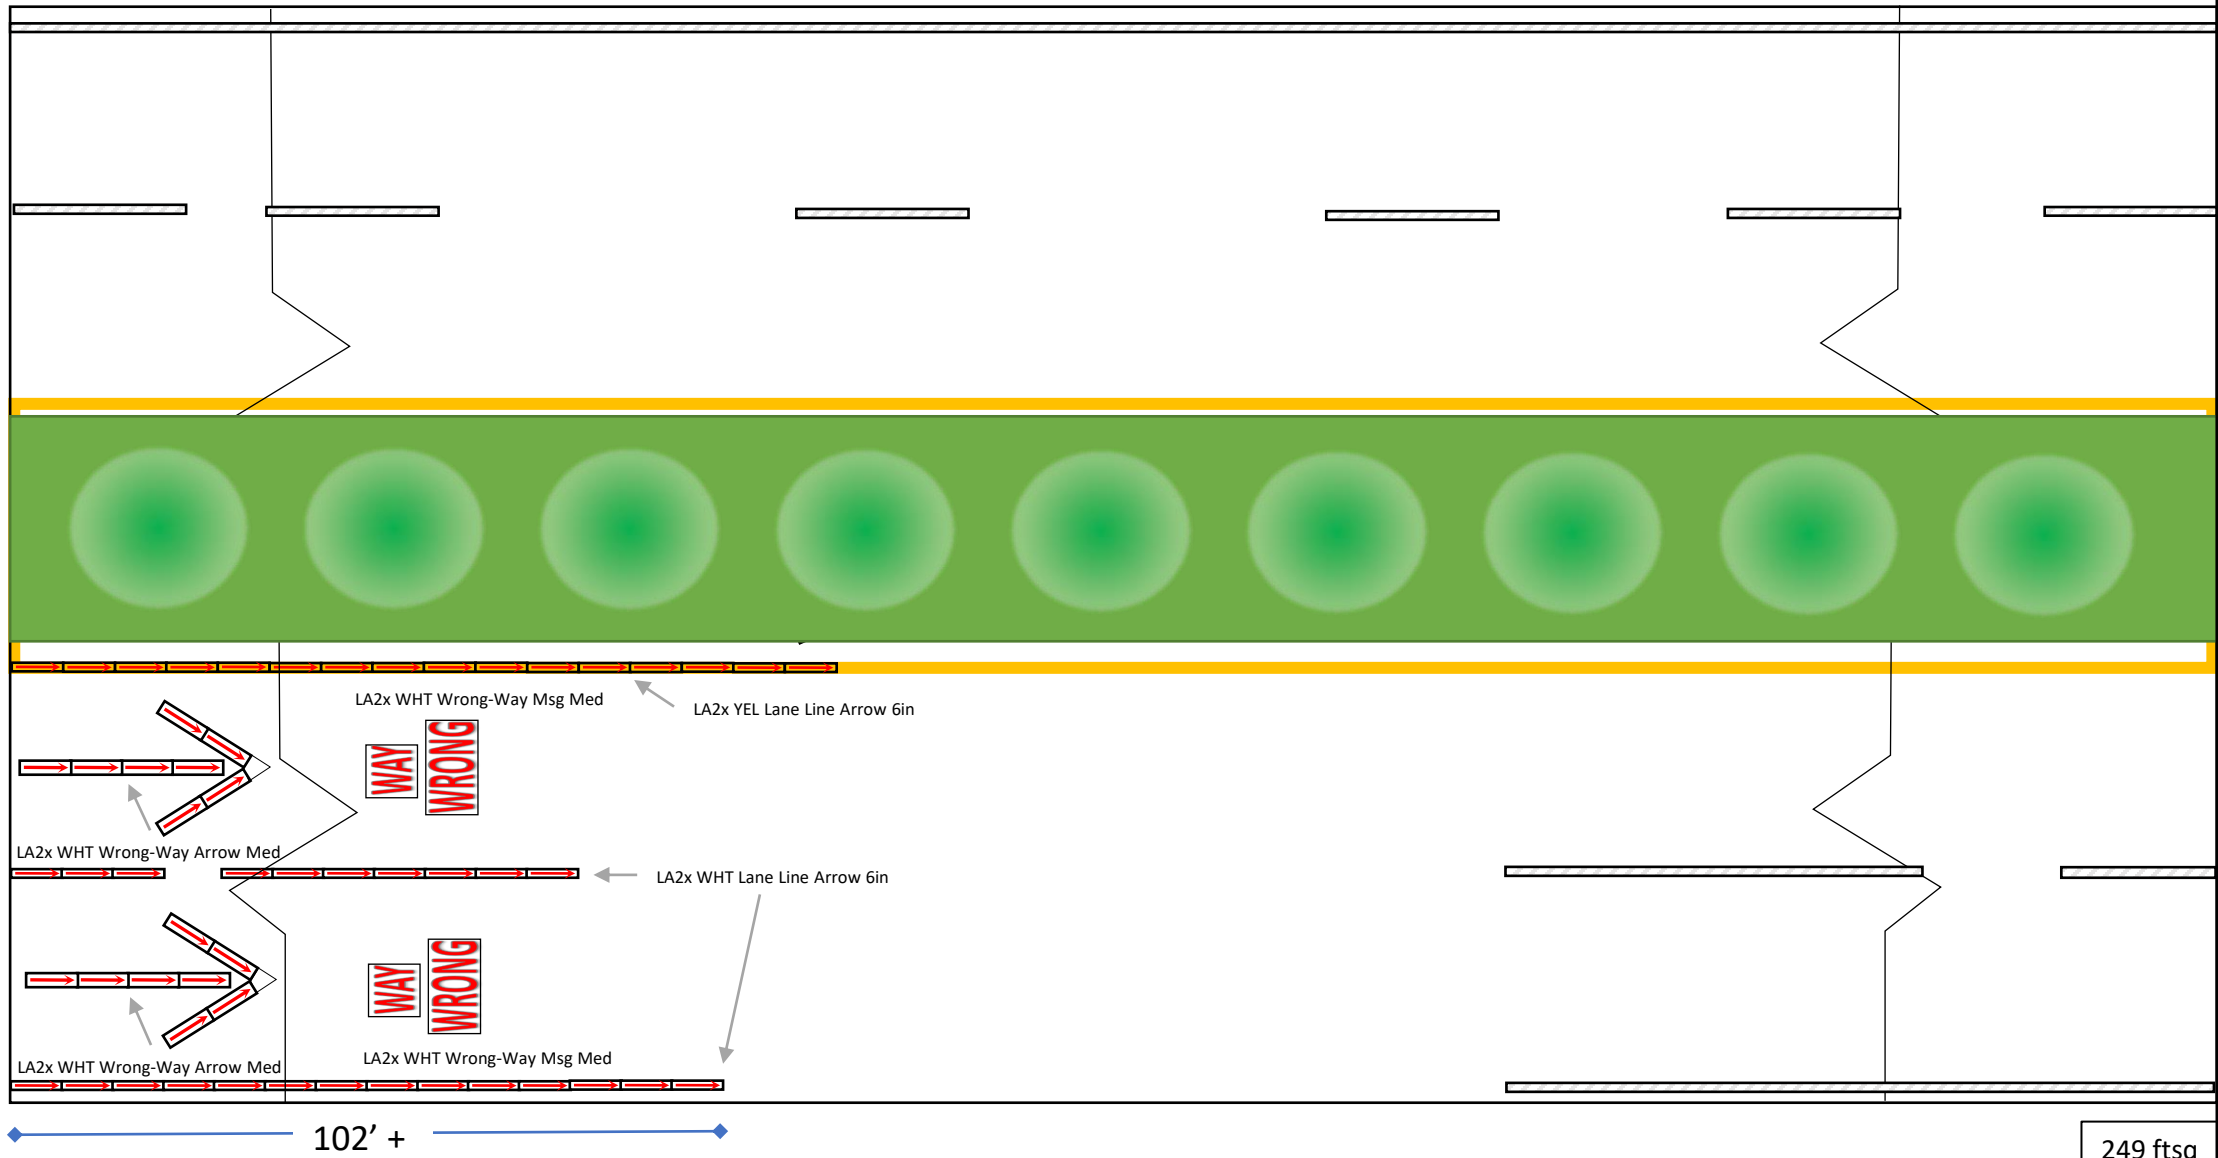

**Safe
Smart
Simple
Solutions**

Closed Median Intersection

Components:



- 2 - LA2x WHT Wrong-Way Msg Med 36inx96in
- 2 - LA2x WHT Wrong-Way Arrow Med 8inx282in

- 68 - LA2x WHT Lane Line Arrow 6inx36in
- 34 - LA2x YEL Lane Line Arrow 6inx36in

PPP, Inc.

9957 Moorings Dr, Suite 301
Jacksonville, FL 32257
www.pppcatalog.com
888.717.7771

This diagram is a suggested layout only, and should be reviewed, modified or approved by a professional engineer prior to installation.

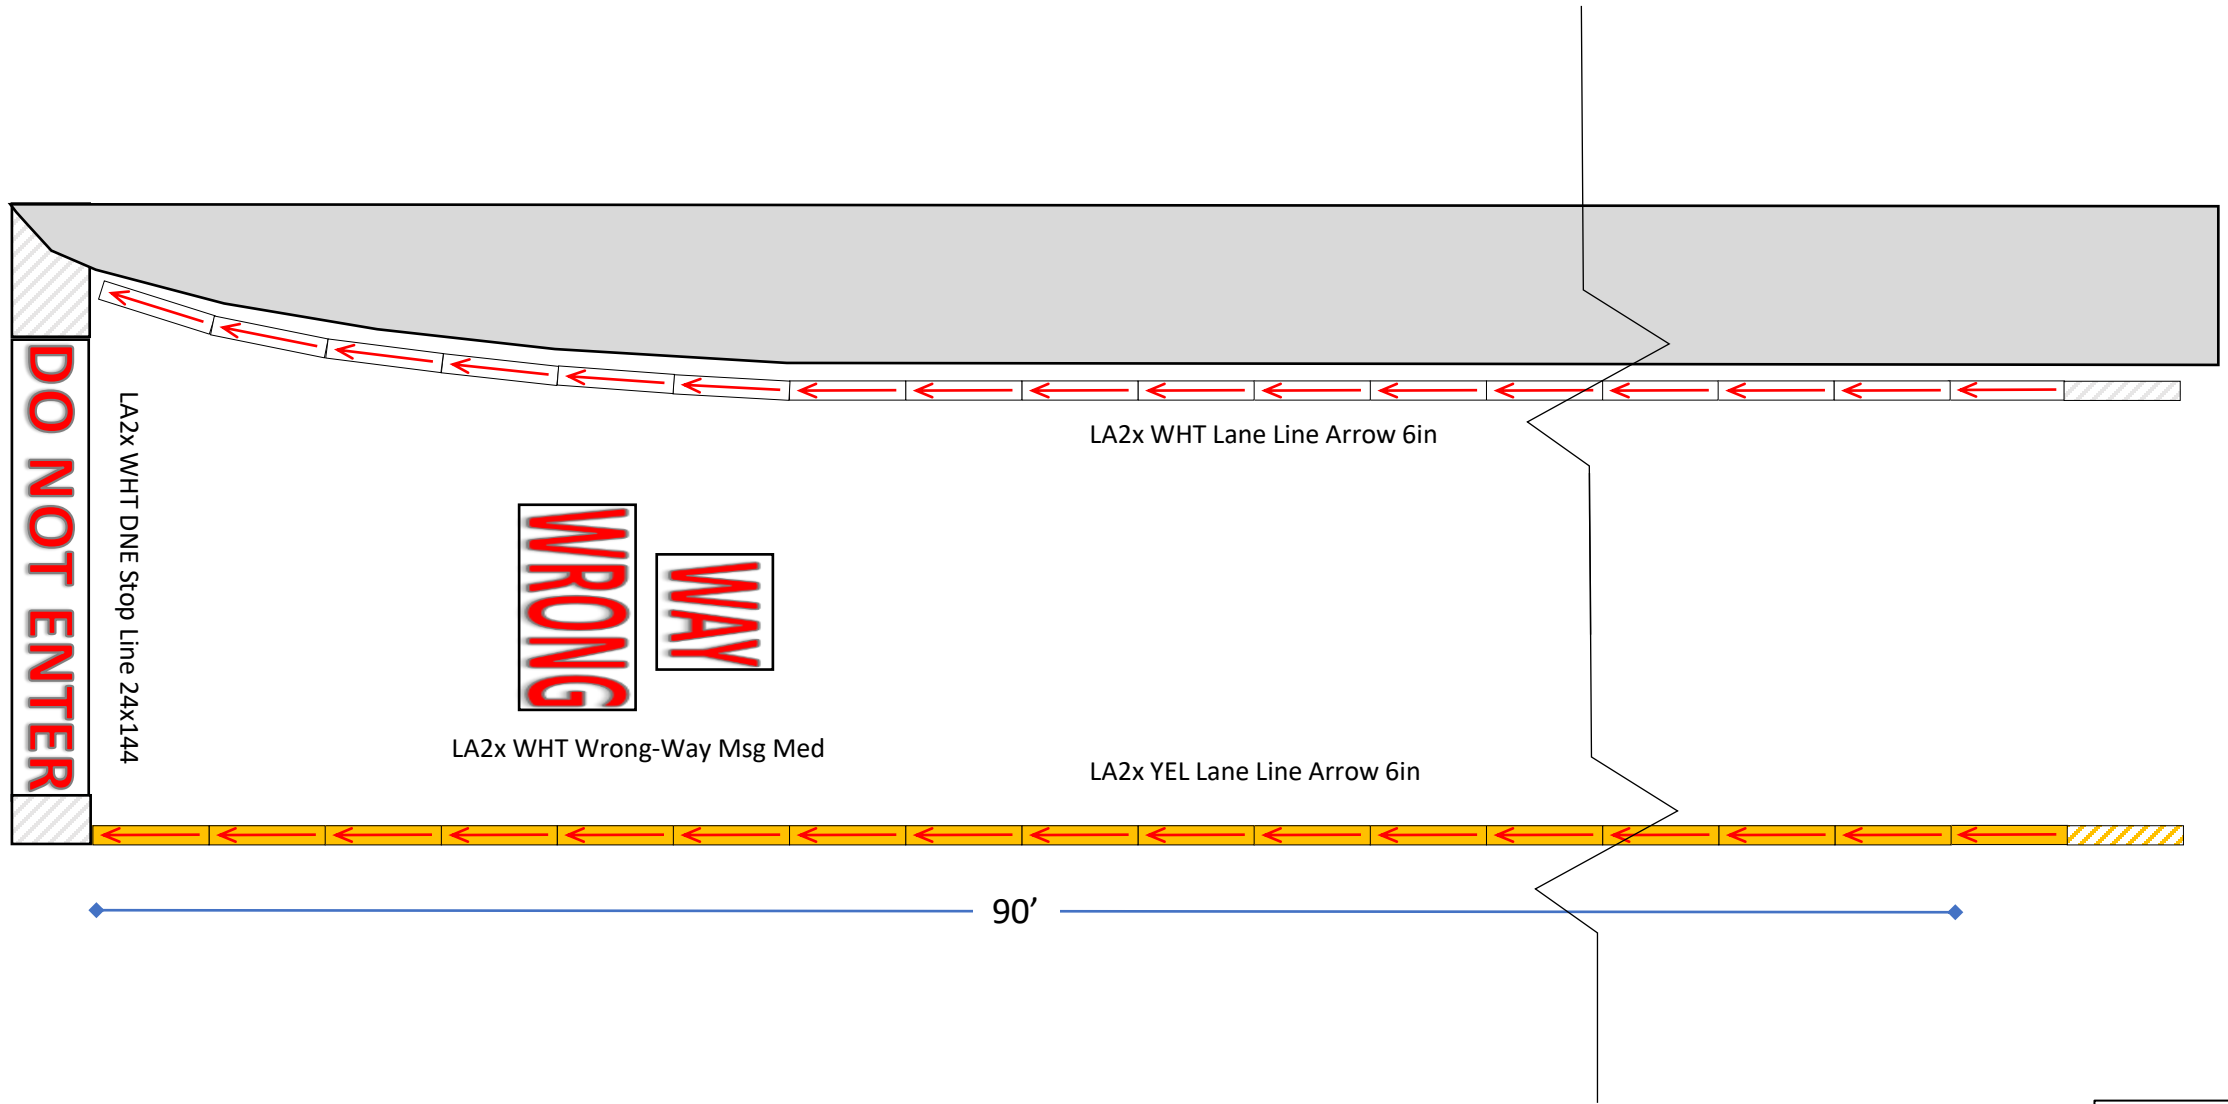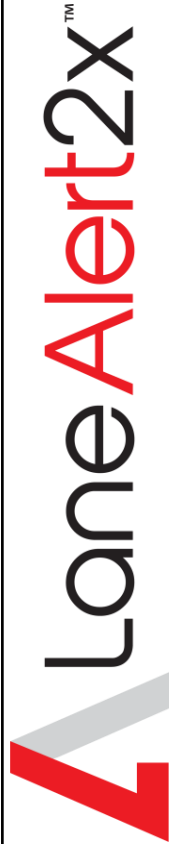

**Safe
Smart
Simple
Solutions**

**Municipal
One-Way
Standard**

Components:



- 1 - LA2x WHT Wrong-Way Msg Med 36inx96in
- 1 - LA2x WHT DNE Stop Line 24inx144in

- 30 - LA2x WHT Lane Line Arrow 6inx36in
- 30 - LA2x YEL Lane Line Arrow 6inx36in

PPP, Inc.

9957 Moorings Dr, Suite 301
Jacksonville, FL 32257
www.pppcatalog.com
888.717.7771

This diagram is a suggested layout only, and should be reviewed, modified or approved by a professional engineer prior to installation.

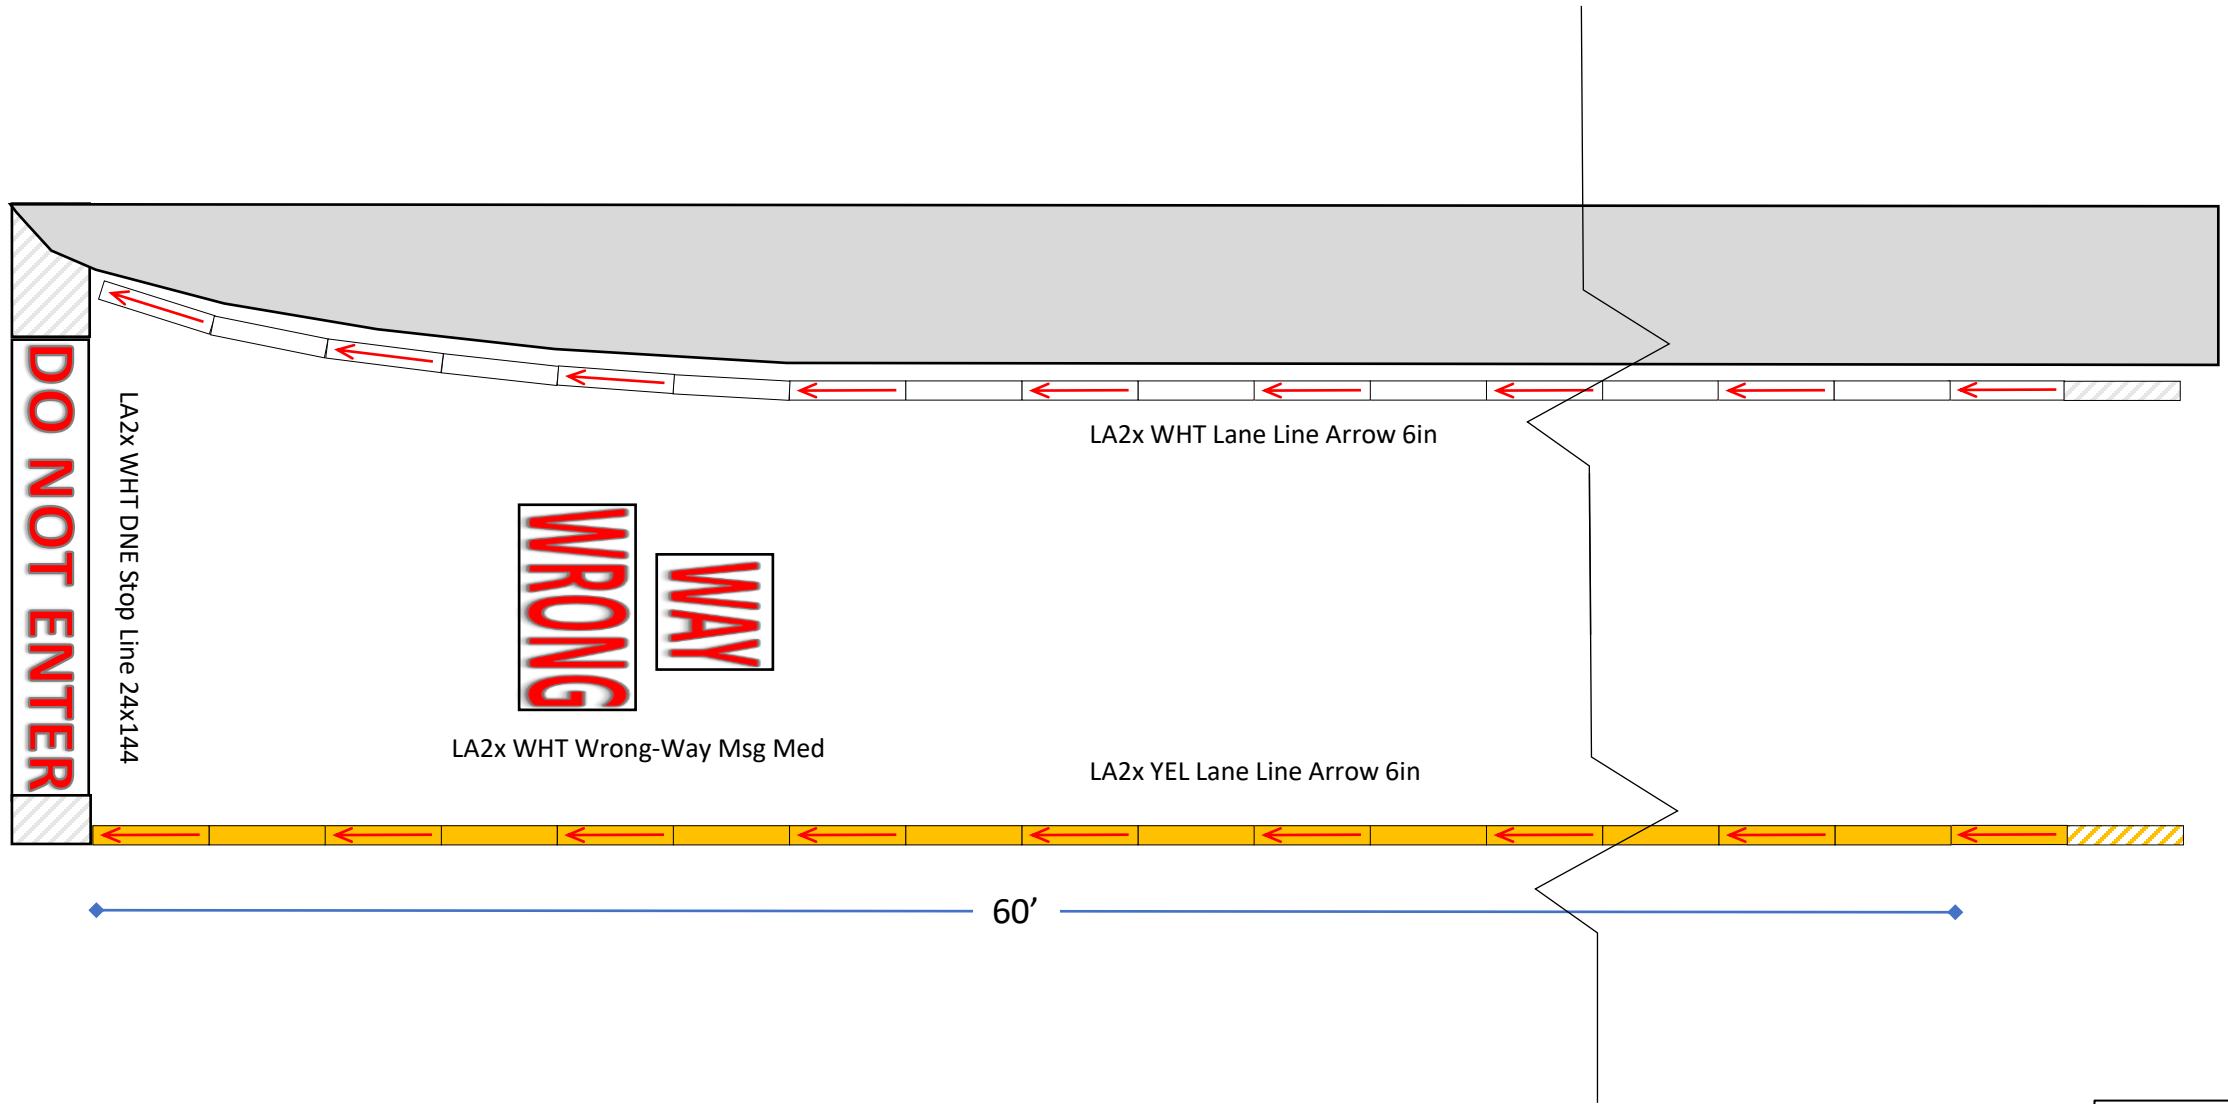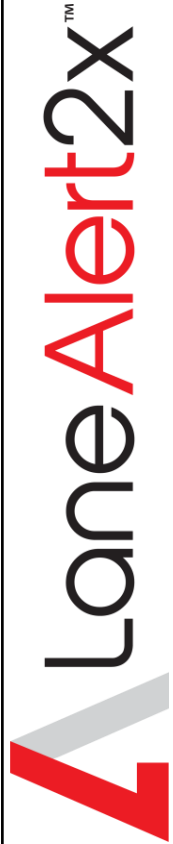

108 ftsq



**Safe
Smart
Simple
Solutions**

**Municipal
One-Way
Economy**

Components:



- 1 - LA2x WHT Wrong-Way Msg Med 36inx96in
- 1 - LA2x WHT DNE Stop Line 24inx144in

- 10 - LA2x WHT Lane Line Arrow 6inx36in
- 10 - LA2x YEL Lane Line Arrow 6inx36in
- 10 - LA2x WHT Lane Line Blank 6inx36in
- 10 - LA2x YEL Lane Line Blank 6inx36in

PPP, Inc.

9957 Moorings Dr, Suite 301
Jacksonville, FL 32257
www.pppcatalog.com
888.717.7771

This diagram is a suggested layout only, and should be reviewed, modified or approved by a professional engineer prior to installation.

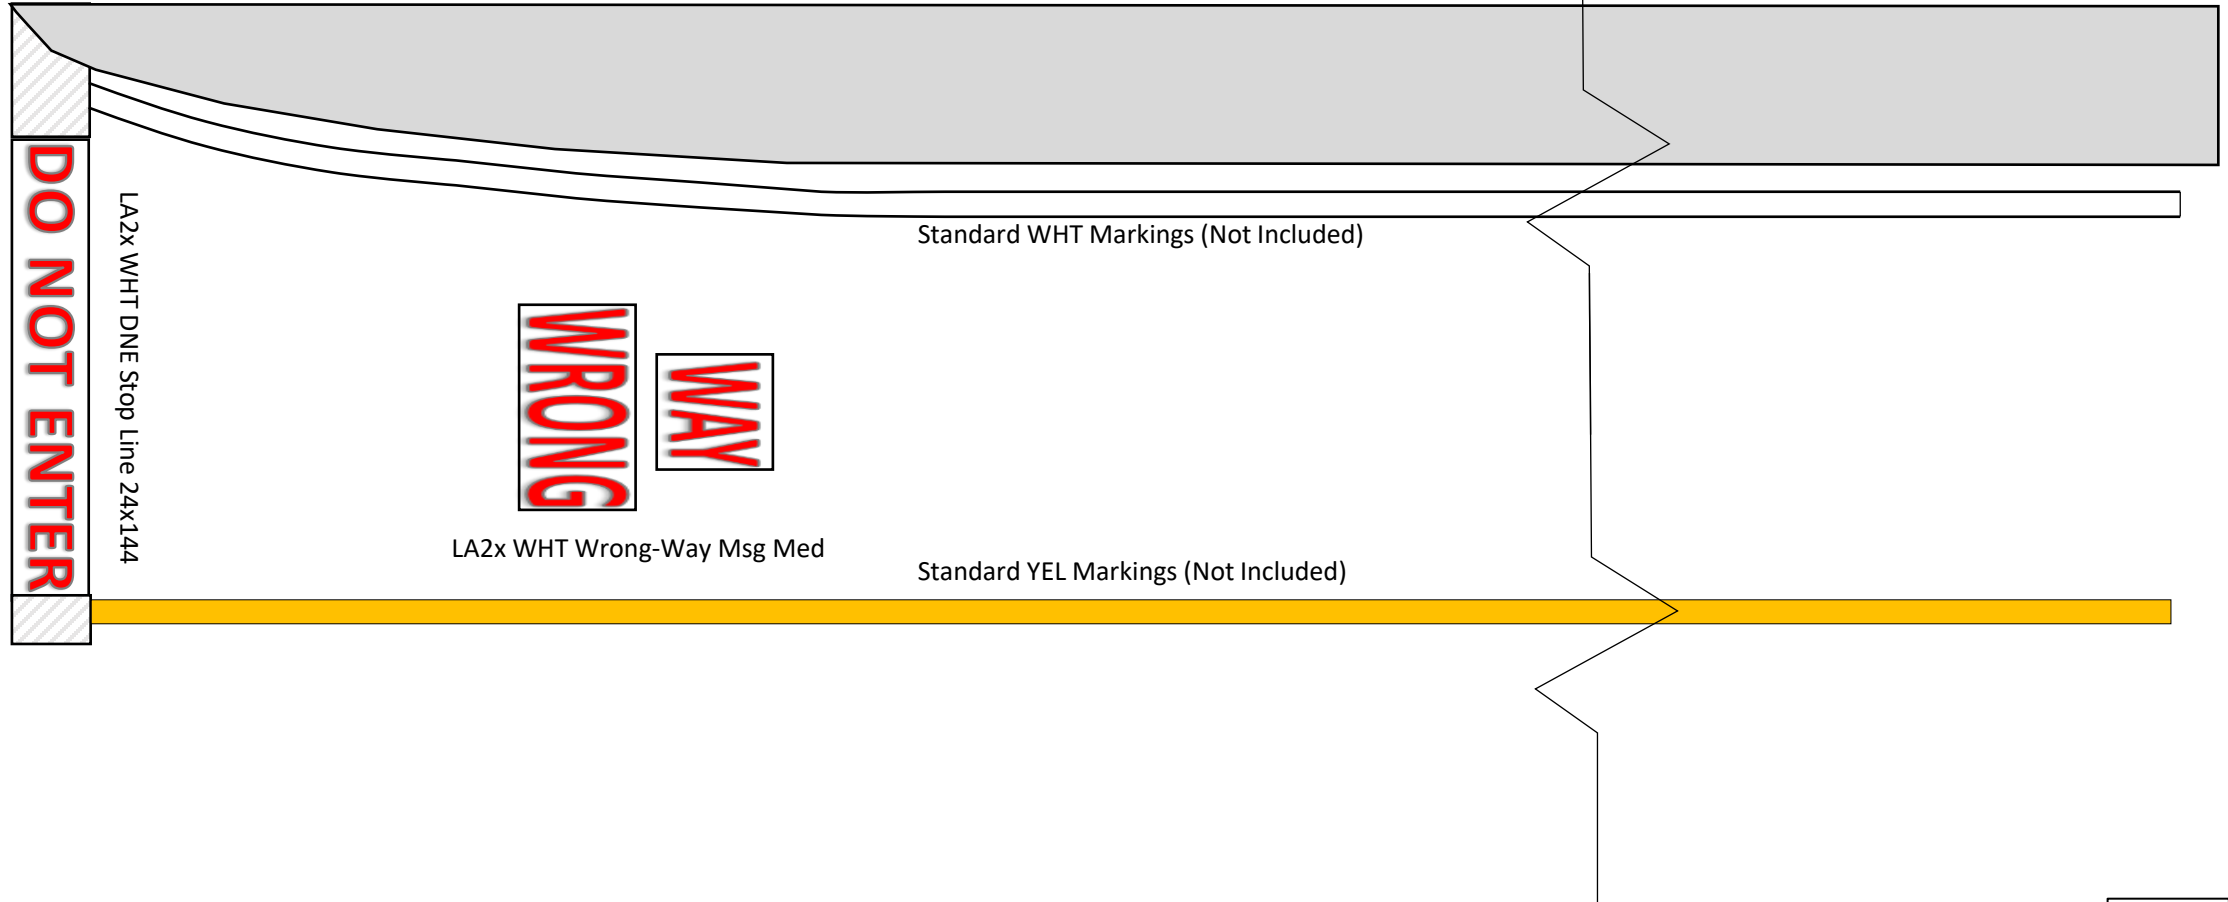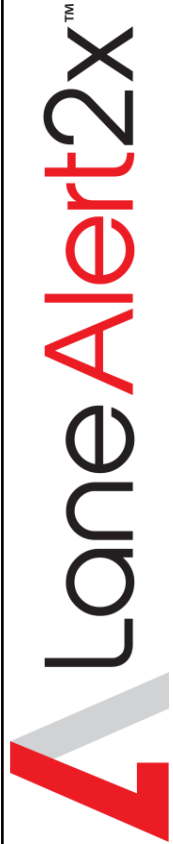

48 ft sq



**Safe
Smart
Simple
Solutions**

**Municipal
Message
Pkg**

Components:

- 1 - LA2x WHT Wrong-Way Msg Med 36inx96in
- 1 - LA2x WHT DNE Stop Line 24inx144in

PPP, Inc.

9957 Moorings Dr, Suite 301
Jacksonville, FL 32257
www.pppcatalog.com
888.717.7771